

Shepley Bulfinch Richardson & Abbott
 Architecture / Planning / Interiors / Est. 1874
 2 Seaport Lane, Boston, Massachusetts 02210
 T: 617.423.1700 F: 617.451.2420
 www.ShepleyBulfinch.com

Spiegel Zamecnik & Shah Inc.

54 Wall Street
 New Haven, CT 06511
 STRUCTURAL ENGINEER

Bard, Rao + Athanas
 311 Arsenal Street
 Watertown, MA 02472
 M.E.P. ENGINEER

Tighe & Bond
 1000 Bridgeport Avenue, Floor 3
 Shelton, CT 06484
 CIVIL ENGINEER

Towers | Golde
 85 Willow Street
 New Haven, CT 06511
 LANDSCAPE ARCHITECT

R.W. Sullivan
 529 Main Street, Suite 203
 Boston, MA 02129
 CODE & REGULATORY


NOTES:

1. REFER TO A0 SERIES FOR EQUIPMENT AND FURNITURE. FIRE EXTINGUISHERS ARE CFCI.
2. REFER TO A1 SERIES, FINISH SCHEDULE AND FINISH PLANS, FOR WALL PROTECTION TYPES AND EXTENTS.
3. REFER TO A900 FOR WALL PROTECTION DETAILS.

- 1 HOUR FIRE SEPARATION ASSEMBLY
- 2 HOUR FIRE SEPARATION ASSEMBLY
- SMOKE BARRIER
- SMOKE PARTITION

1 16 AUG 2013 ADDENDUM 2

NO.	DATE	DESCRIPTION	REVISION
1	16 AUG 2013	ADDENDUM 2	

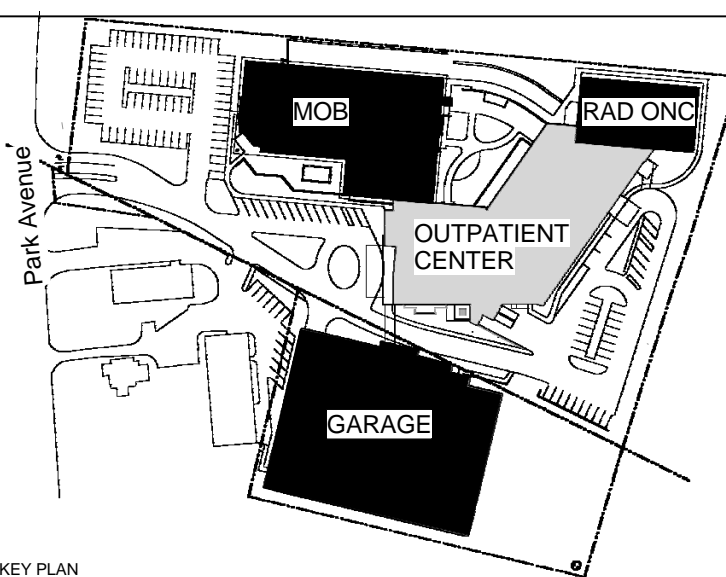

BRIDGEPORT HOSPITAL

OWNER

**PARK AVENUE CAMPUS
 OUTPATIENT CENTER**
 5520 Park Avenue
 Trumbull, CT 06611

**LEVEL 3 PLAN - NOTES AND
 KEYS**

DRAWING TITLE



PROJECT NORTH

SCALE As indicated DATE JULY 16, 2013

JOB NUMBER 4512.001

DRAWN Author CHECKED Checker

CONSTRUCTION DOCUMENTS

**A103b
 WEST**

DRAWING NUMBER



07/16/13 3:25:11 PM
 C:\0310\Bridgport\Bridgport\A103b_West.dwg
 PARK AVENUE CAMPUS OUTPATIENT CENTER

