

Shepley Bulfinch Richardson & Abbott
 Architecture / Planning / Interiors / Est. 1874
 2 Seaport Lane, Boston, Massachusetts 02110
 T: 617.423.1700 F: 617.451.2420
 www.ShepleyBulfinch.com

Spiegel Zamecnik & Shah Inc.

54 Wall Street
 New Haven, CT 06511
 STRUCTURAL ENGINEER

Bard, Rao + Athanas
 311 Arsenal Street
 Waterbury, MA 02472
 P.E. ENGINEER

Light & Bond
 1000 Bridgeport Avenue, Floor 3
 Shelton, CT 06484
 CIVIL ENGINEER

Towers | Golde
 85 Willow Street
 New Haven, CT 06511
 LANDSCAPE ARCHITECT

R.W. Sullivan
 529 Main Street, Suite 203
 Boston, MA 02129
 CODE & REGULATORY


NOTES:

1. REFER TO A90 SERIES FOR EQUIPMENT AND FURNITURE. FIRE EXTINGUISHERS ARE CFCU.
2. REFER TO A1 SERIES, FINISH SCHEDULE AND FINISH PLANS, FOR WALL PROTECTION TYPES AND EXTENTS.
3. REFER TO A930 FOR WALL PROTECTION DETAILS.

- - - - - 1 HOUR FIRE SEPARATION ASSEMBLY
- - - - - 2 HOUR FIRE SEPARATION ASSEMBLY
- - - - - SMOKE BARRIER
- - - - - SMOKE PARTITION

1 16 AUG 2013 ADDENDUM 2

| NO. | DATE | DESCRIPTION | REVISION |
|-----|-------------|-------------|----------|
| 1 | 16 AUG 2013 | ADDENDUM 2 | |

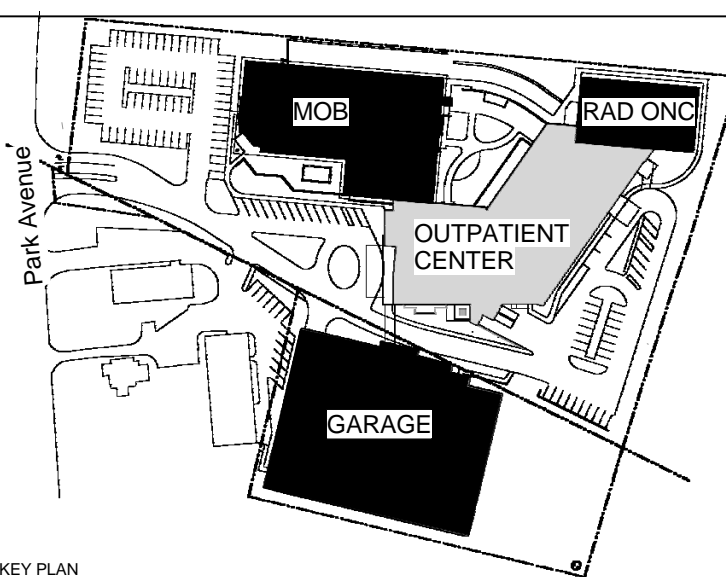

BRIDGEPORT HOSPITAL

OWNER

**PARK AVENUE CAMPUS
 OUTPATIENT CENTER**
 PROJECT
 5520 Park Avenue
 Trumbull, CT 06611

GARDEN LEVEL PLAN -
 NOTES AND KEYS

DRAWING TITLE



SCALE As indicated DATE JULY 16, 2013

JOB NUMBER 4512.001

DRAWN Author CHECKED Checker

CONSTRUCTION DOCUMENTS

**A100b
 EAST**



6/16/2013 3:16:42 PM
 C:\011\Bridgport\outpatient\A100b_East_Garden_Level.dwg
 PARK AVENUE CAMPUS OUTPATIENT CENTER

Shepley Bulfinch Richardson & Abbott
Architecture / Planning / Interiors / Est. 1874
2 Seaport Lane, Boston, Massachusetts 02110
T: 617.423.1700 F: 617.451.2420
www.ShepleyBulfinch.com

Spiegel Zamecnik & Shah Inc.
54 Wall Street
New Haven, CT 06511
STRUCTURAL ENGINEER

Bard, Rao + Athanas
311 Arsenal Street
Waterbury, MA 02472
M.E.P. ENGINEER

Tighe & Bond
1000 Bridgeport Avenue, Floor 3
Shelton, CT 06484
CIVIL ENGINEER

Towers | Golde
85 Willow Street
New Haven, CT 06511
LANDSCAPE ARCHITECT


R.W. Sullivan
529 Main Street, Suite 203
Boston, MA 02129
CODE & REGULATORY

NOTES:

- 1. REFER TO A0 SERIES FOR EQUIPMENT AND FURNITURE. FIRE EXTINGUISHERS ARE CFCU.
- 2. REFER TO A1 SERIES. FINISH SCHEDULE AND FINISH PLANS, FOR WALL PROTECTION TYPES AND EXTENTS.
- 3. REFER TO A930 FOR WALL PROTECTION DETAILS.

- - - 1 HOUR FIRE SEPARATION ASSEMBLY
- - - 2 HOUR FIRE SEPARATION ASSEMBLY
- - - SMOKE BARRIER
- - - SMOKE PARTITION

| NO. | DATE | DESCRIPTION | REVISION |
|-----|------|-------------|----------|
| | | | |

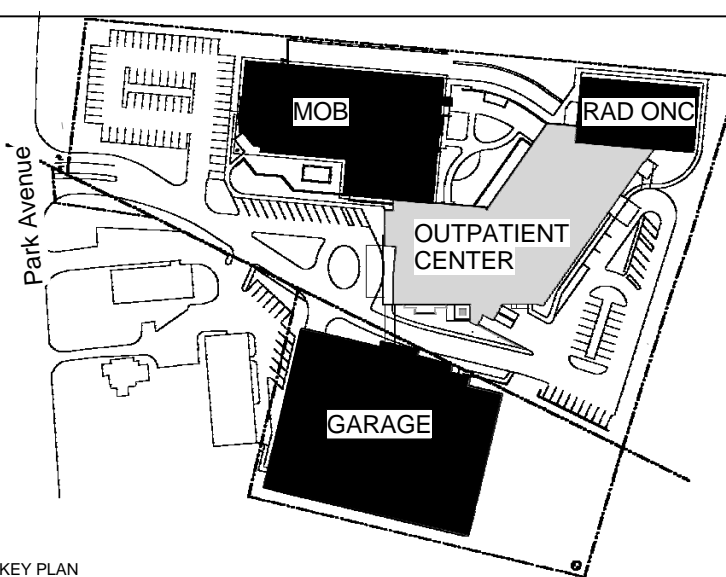


BRIDGEPORT HOSPITAL

OWNER

**PARK AVENUE CAMPUS
OUTPATIENT CENTER**
PROJECT
5520 Park Avenue
Trumbull, CT 06611

GARDEN LEVEL PLAN -
NOTES AND KEYS

DRAWING TITLE

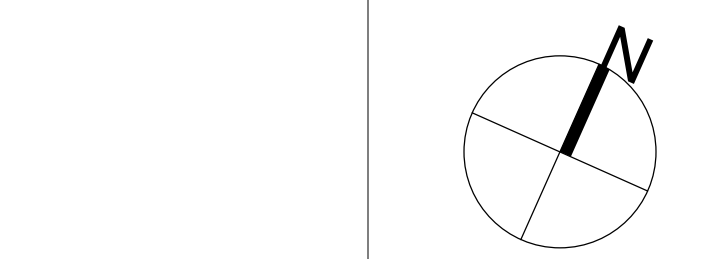

SCALE: As indicated DATE: JULY 12, 2013

JOB NUMBER: 4512.001

DRAWN: Author Author Checker

CONSULTING DOCUMENTS

**A100b
EAST**

DRAWING NUMBER

